


Group Nivelles N.V.
Ambachtsweg 14
3890 Gingelom
Tel: +32 (0) 11 68 96 68
Fax: +32 (0) 11 68 50 86
E-mail: info@groupnivelles.com

**GROUP
NIVELLES**

| | | | |
|---------------------------|---------------------------|-------------------|-----------------|
| PROJECT:PU.ML.1400.1 | Tol: ISO-2768-C | Datum: 24/11/2016 | A4 |
| Omschrijving:Werktekening | Tekenaar: Roel | Materiaal: | Schaal: 1/14 |
| Goedkeuring: | Tekening:PU.ML.1400.1.dwg | | Rev.1 |

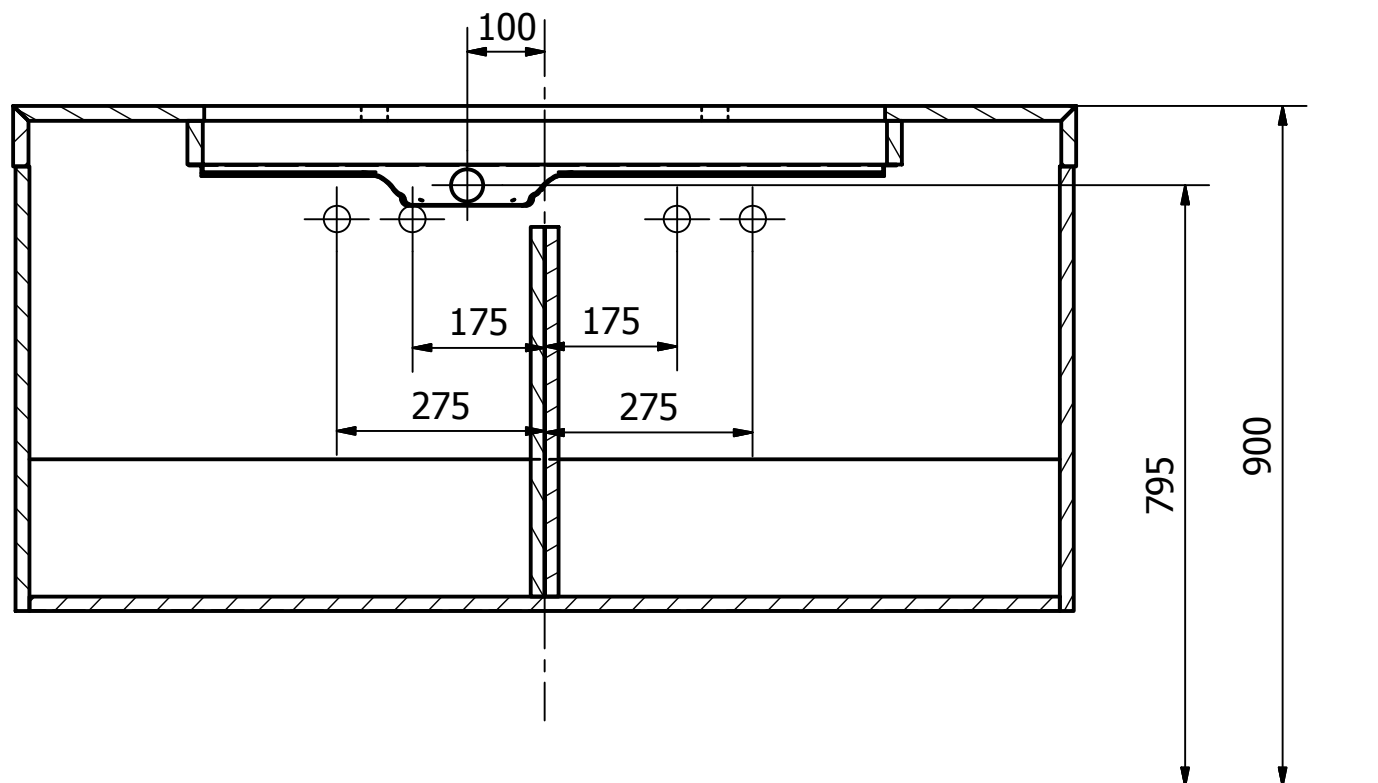

Group Nivelles N.V.
Ambachtsweg 14
3890 Gingelom
Tel: +32 (0) 11 68 96 68
Fax: +32 (0) 11 68 50 86
E-mail: info@groupnivelles.com

**GROUP
NIVELLES**

| | | | |
|---------------------------|------------------------|-------------------|-----------------|
| PROJECT:OR16.6112 | Tol: ISO-2768-C | Datum: 24/11/2016 | A4 |
| Omschrijving:Werktekening | Tekenaar: Roel | Materiaal: | Schaal: 1/14 |
| Goedkeuring: | Tekening:OR16.6112.dwg | | Rev.1 |